

DRAFT
ALL AREAS AND DIMENSIONS
ARE SUBJECT TO FINAL SURVEY
AND WAPC APPROVAL

PRELIMINARY ONLY
UNLODGED VERSION
SUBJECT TO
LANDGATE AUDIT


This version is
- Current as at 06/05/2025
- Subject to change without notice
- Not intended for design use,
a LANDGATE APPROVED copy
should be obtained for such purposes.

UNLODGED VERSION




UNLODGED VERSION

UNLODGED VERSION

UNLODGED VERSION

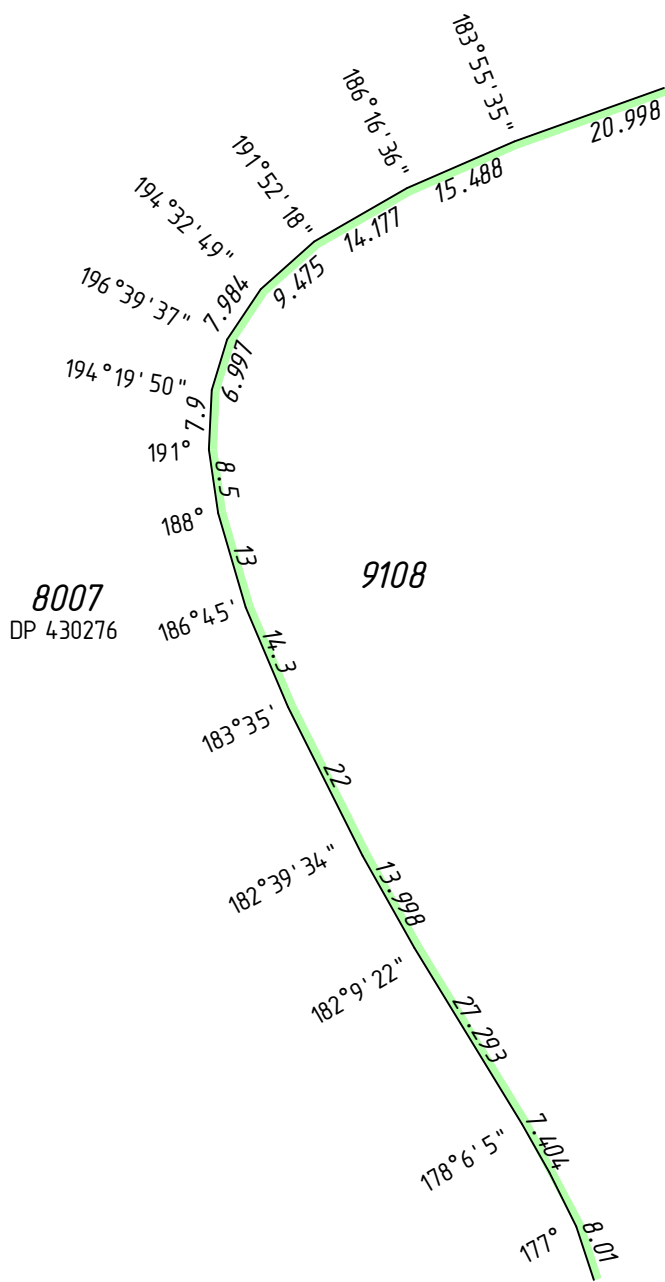

ENLARGEMENT 'B1'
Not to scale

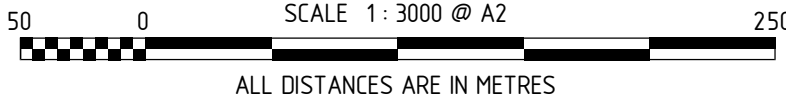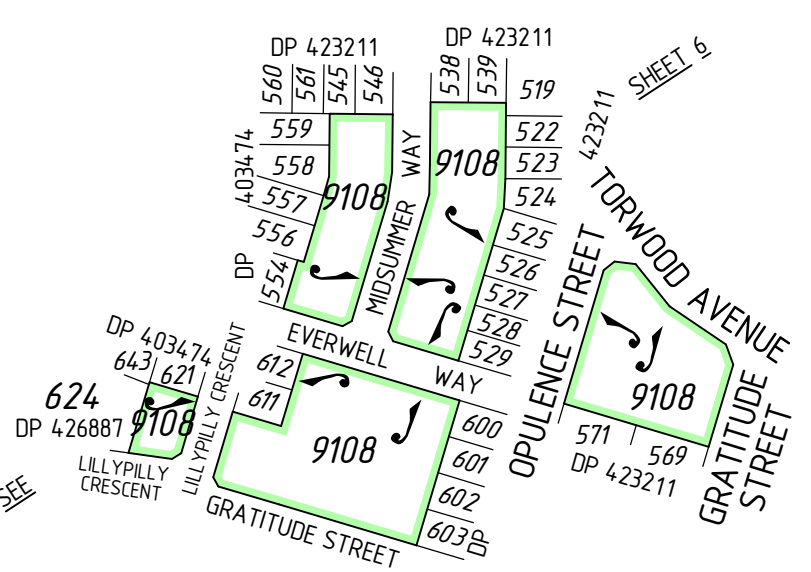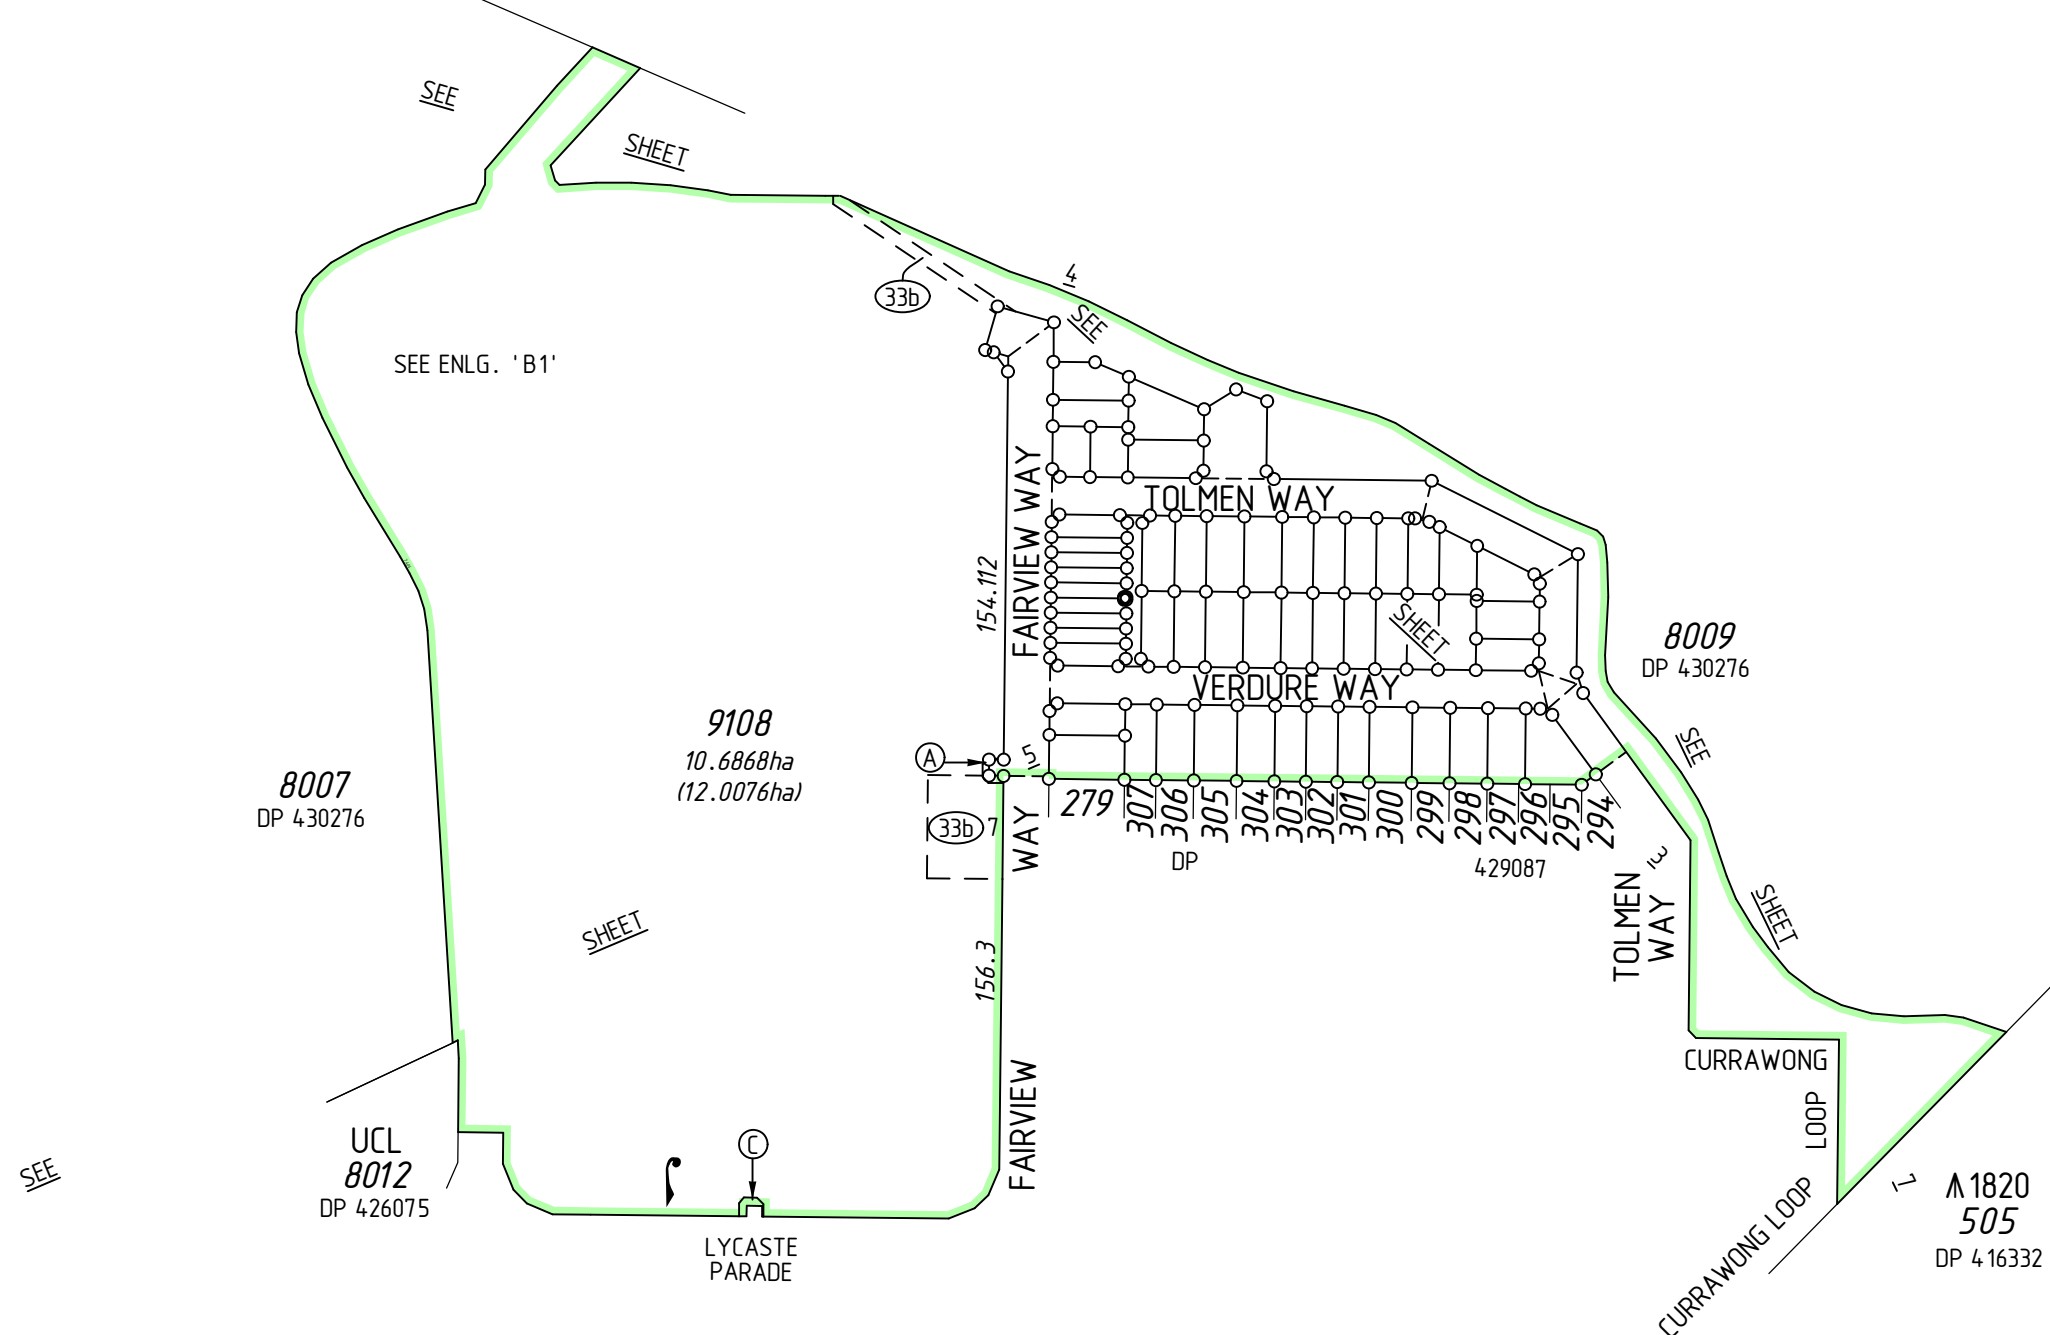

MC MULLEN NOIAN GROUP
PO Box 124, Bull Creek W.A. 6149
Tel: (08) 6436 1599
Email: info@mngsurvey.com.au

MNG Ref : 98202dp-089c - Stage 8 - DP429782.CSD

ADDITIONAL SHEETS
SURVEY SHEET

SHEET
2 OF 7



SHEETS
VERSION NUMBER
1

DEPOSITED PLAN
429782

DRAFT
ALL AREAS AND DIMENSIONS
ARE SUBJECT TO FINAL SURVEY
AND WAPC APPROVAL

**PRELIMINARY ONLY
UNLODGED VERSION
SUBJECT TO
LANDGATE AUDIT**

This version is
- Current as at 03/05/2025
- Subject to change without notice
- Not intended for design use,
a LANDGATE APPROVED copy
should be obtained for such purposes.

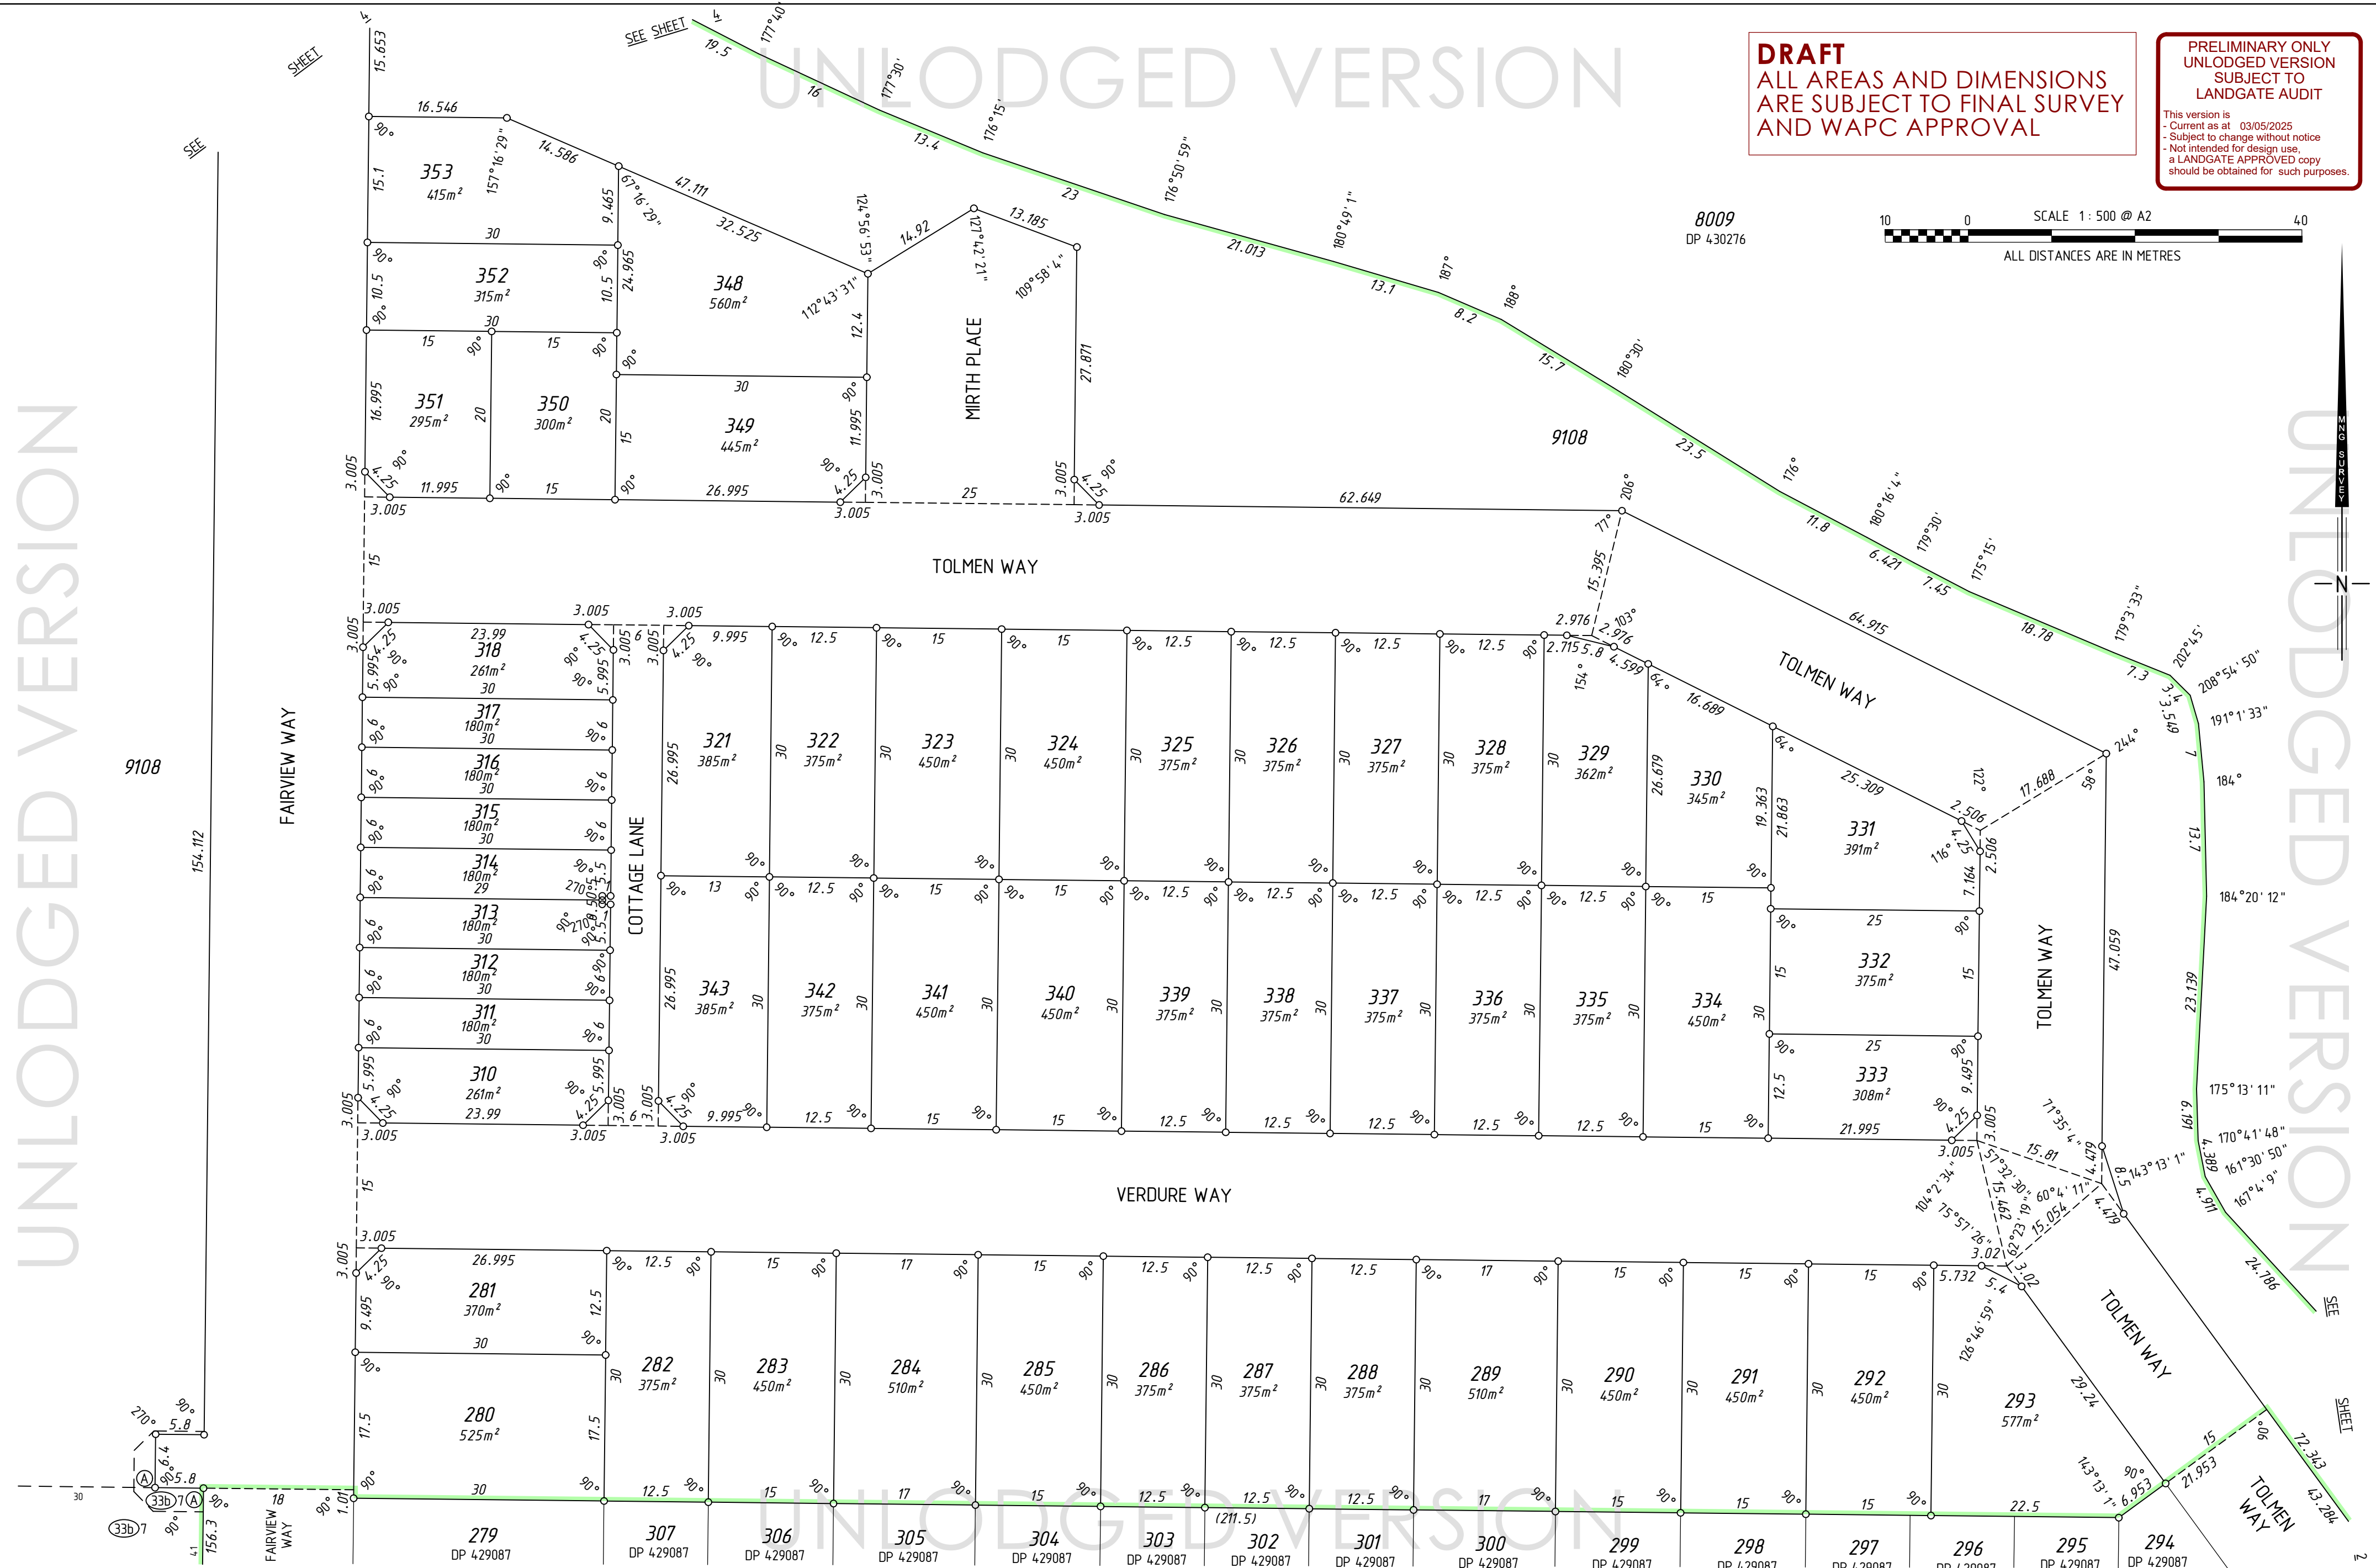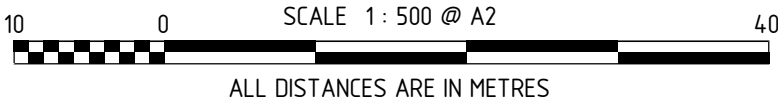

MNG Ref : 98202dp-089c - Stage 8 - DP429782.CSD

MC MULLEN NOLAN GROUP
PO Box 124, Bull Creek W.A. 6149
Tel: (08) 6436 1599
Email: info@mngsurvey.com.au

ADDITIONAL SHEETS
SURVEY SHEET

SHEET 3 OF 7 SHEETS

VERSION NUMBER


1

DEPOSITED PLAN
429782

DRAFT
ALL AREAS AND DIMENSIONS
ARE SUBJECT TO FINAL SURVEY
AND WAPC APPROVAL

PRELIMINARY ONLY
UNLODGED VERSION
SUBJECT TO
LANDGATE AUDIT

This version is
- Current as at 06/05/2025
- Subject to change without notice
- Not intended for design use,
a LANDGATE APPROVED copy
should be obtained for such purposes.

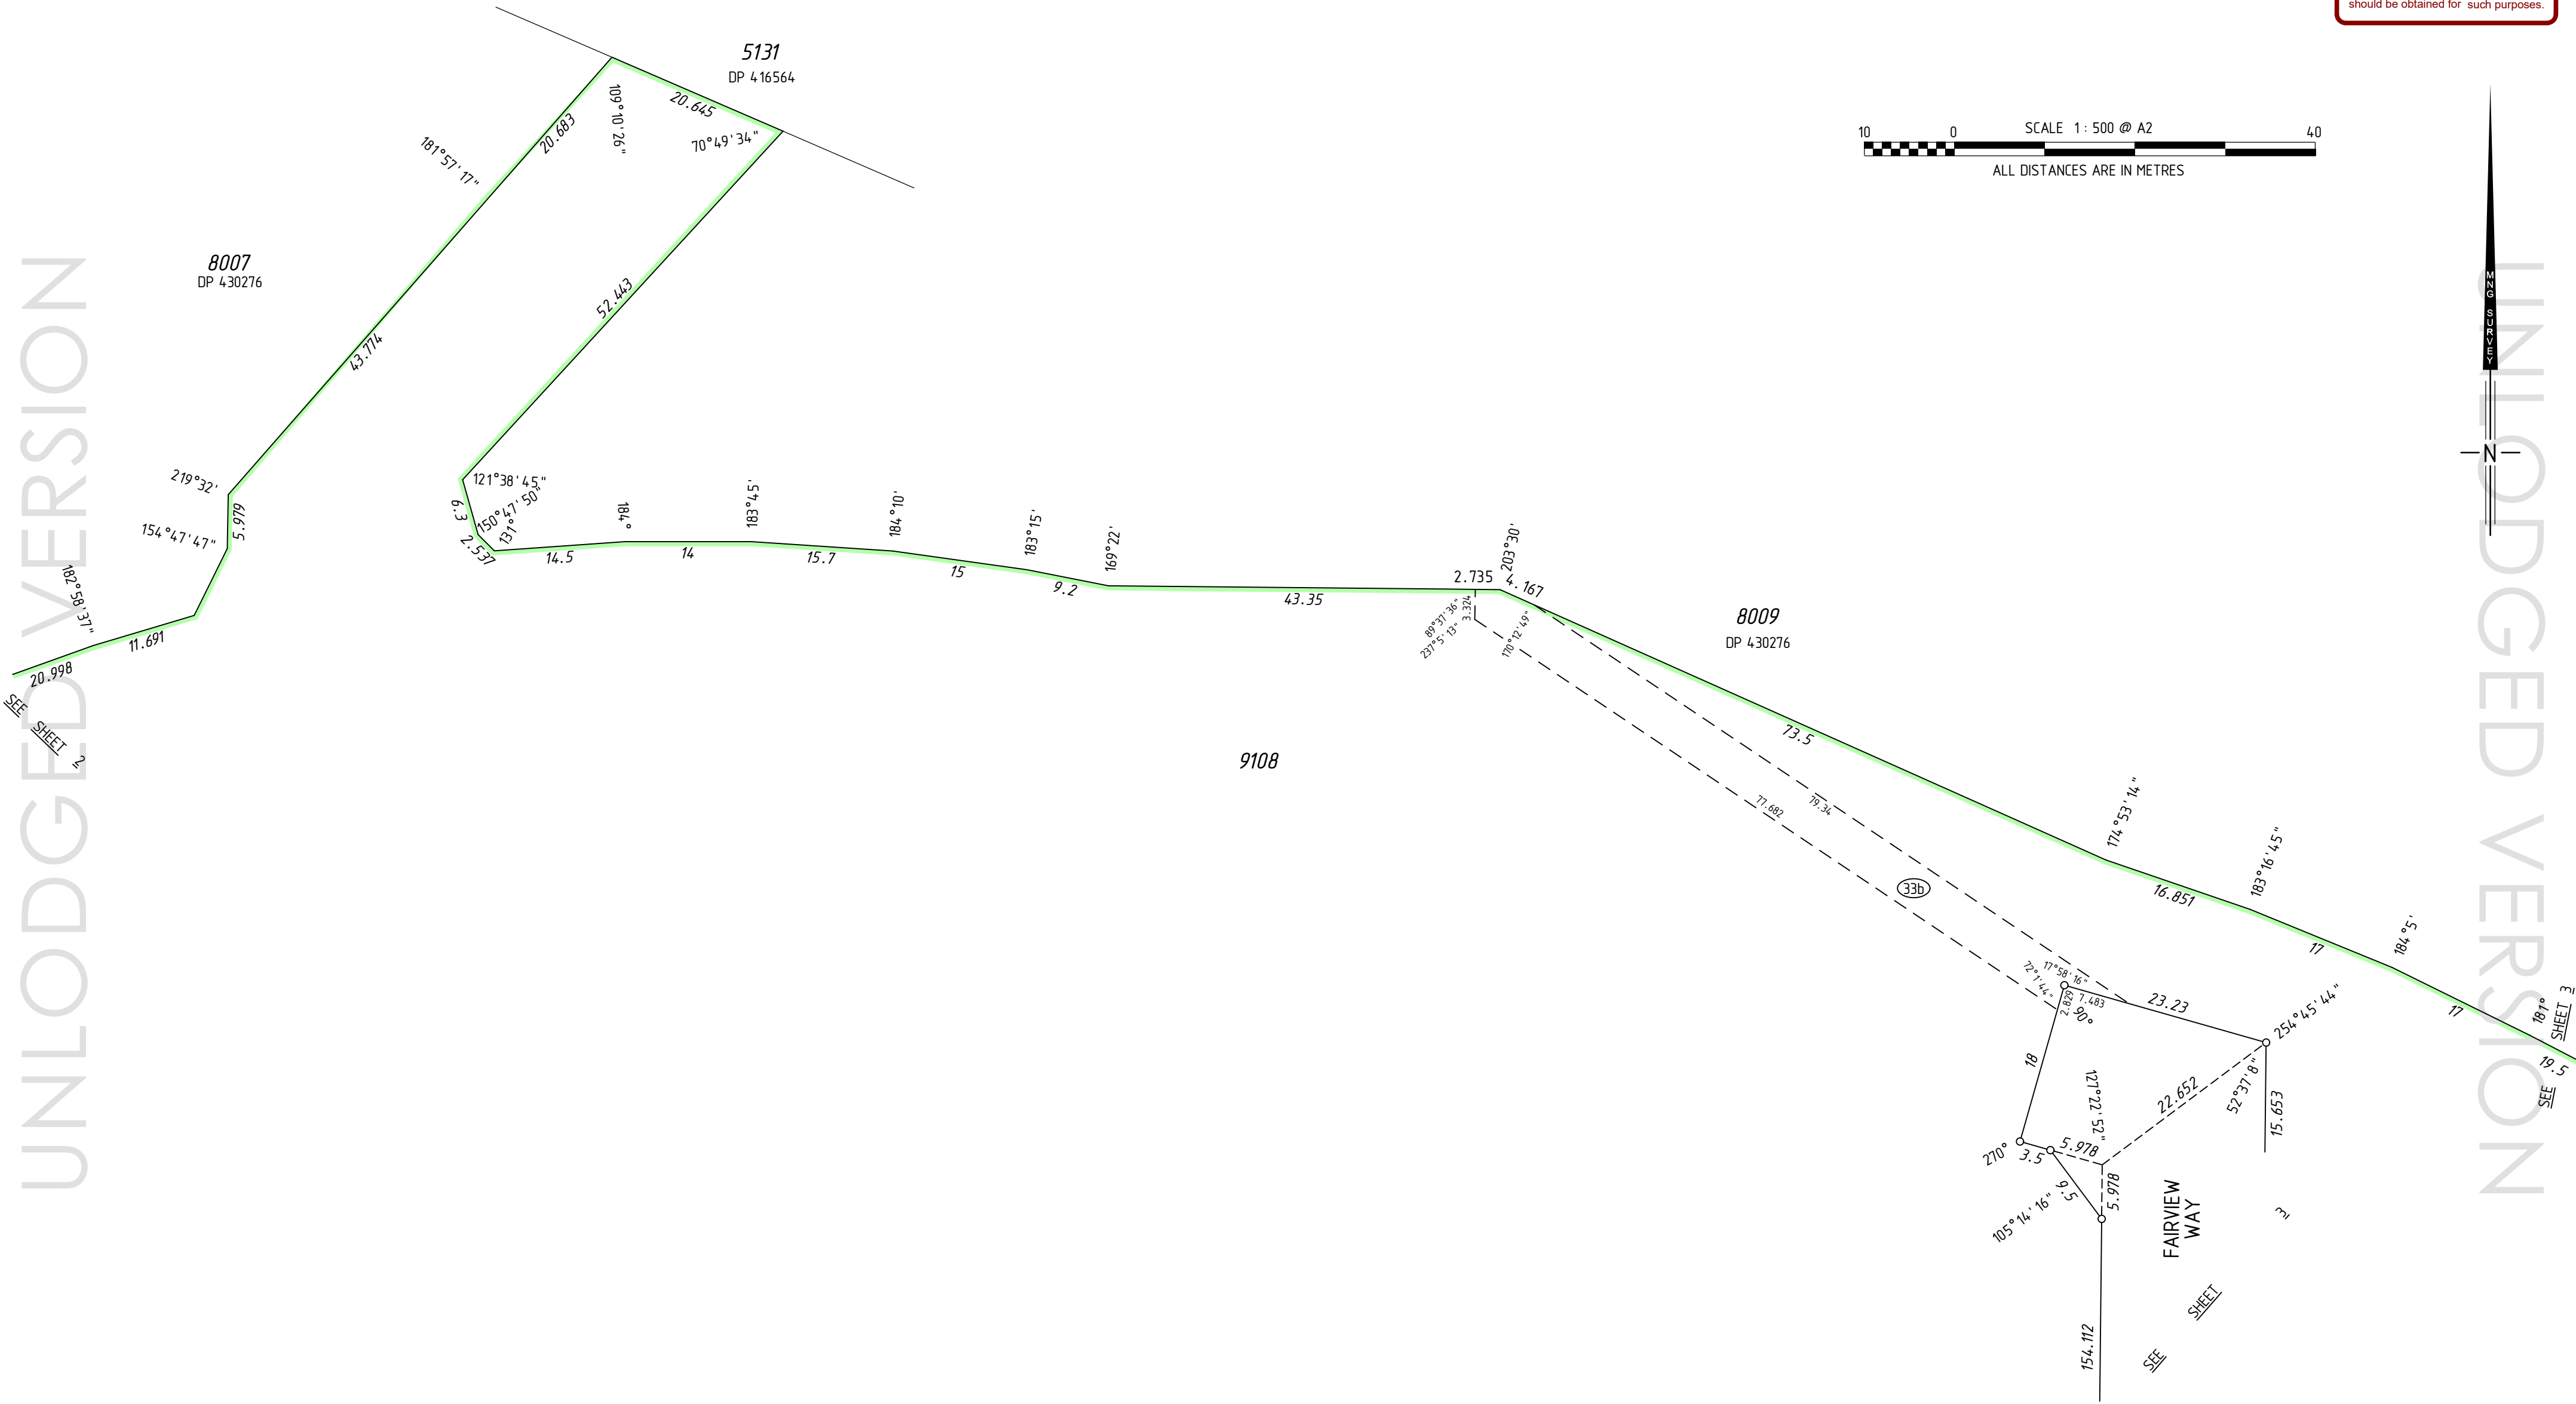

UNLODGED VERSION


UNLODGED VERSION

DRAFT
ALL AREAS AND DIMENSIONS
ARE SUBJECT TO FINAL SURVEY
AND WAPC APPROVAL

PRELIMINARY ONLY
UNLODGED VERSION
SUBJECT TO
LANDGATE AUDIT


This version is

- Current as at 03/05/2025
- Subject to change without notice
- Not intended for design use,
a LANDGATE APPROVED copy
should be obtained for such purpose


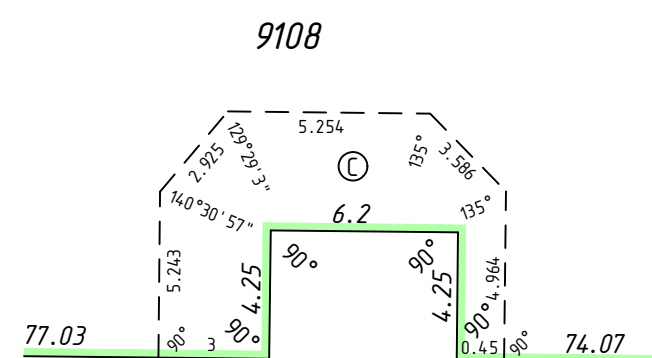


LYCASTE PARADE

ENLARGEMENT 'E1'
Not to scale

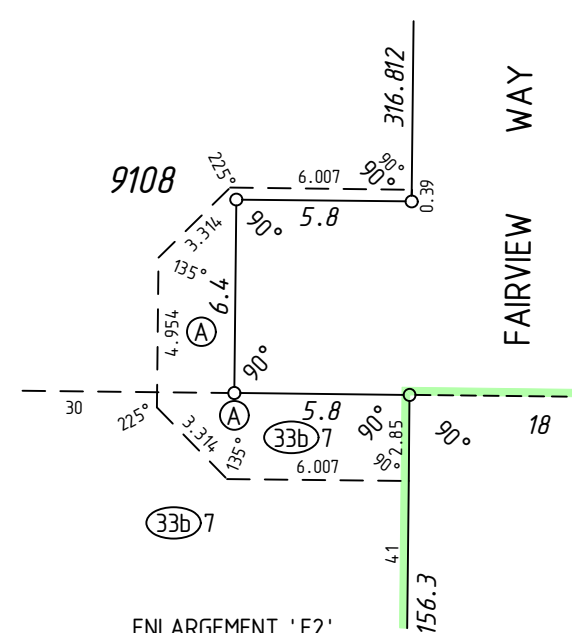

ENLARGEMENT 'E2'
Not to scale

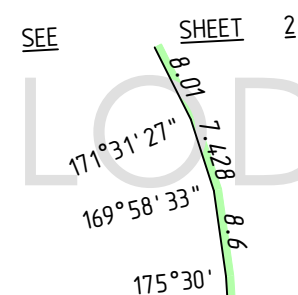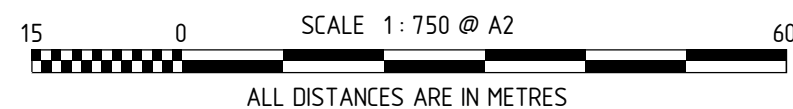

8007
DP 430276

UCL
8012
DP 426075

TORWOOD
AVENUE

LYCASTE

PARADE

SEE ENLG. 'E1'



MNG Ref : 98202dp-089c - Stage 8 - DP429782.CSD

MC MULLEN NOLAN GROUP
PO Box 124, Bull Creek W.A. 6149
Tel: (08) 6436 1599
Email: info@mngsurvey.com.au

ADDITIONAL SHEETS
SURVEY SHEET

SHEET 5 OF 7

VERSION NUMBER
1

DEPOSITED PLAN
429782

DRAFT
ALL AREAS AND DIMENSIONS
ARE SUBJECT TO FINAL SURVEY
AND WAPC APPROVAL

**PRELIMINARY ONLY
UNLODGED VERSION
SUBJECT TO
LANDGATE AUDIT**

This version is
- Current as at 03/05/2025
- Subject to change without notice
- Not intended for design use,
a LANDGATE APPROVED copy
should be obtained for such purposes.

UNLODGED VERSION

UNLODGED VERSION

UNLODGED VERSION

UNLODGED VERSION

UNLODGED VERSION

UNLODGED VERSION

UNLODGED VERSION



UNLODGED VERSION

UNLODGED VERSION

DRAFT
ALL AREAS AND DIMENSIONS
ARE SUBJECT TO FINAL SURVEY
AND WAPC APPROVAL

PRELIMINARY ONLY
UNLODGED VERSION
SUBJECT TO
LANDGATE AUDIT

This version is
- Current as at 03/05/2025
- Subject to change without notice
- Not intended for design use,
a LANDGATE APPROVED copy
should be obtained for such purposes.

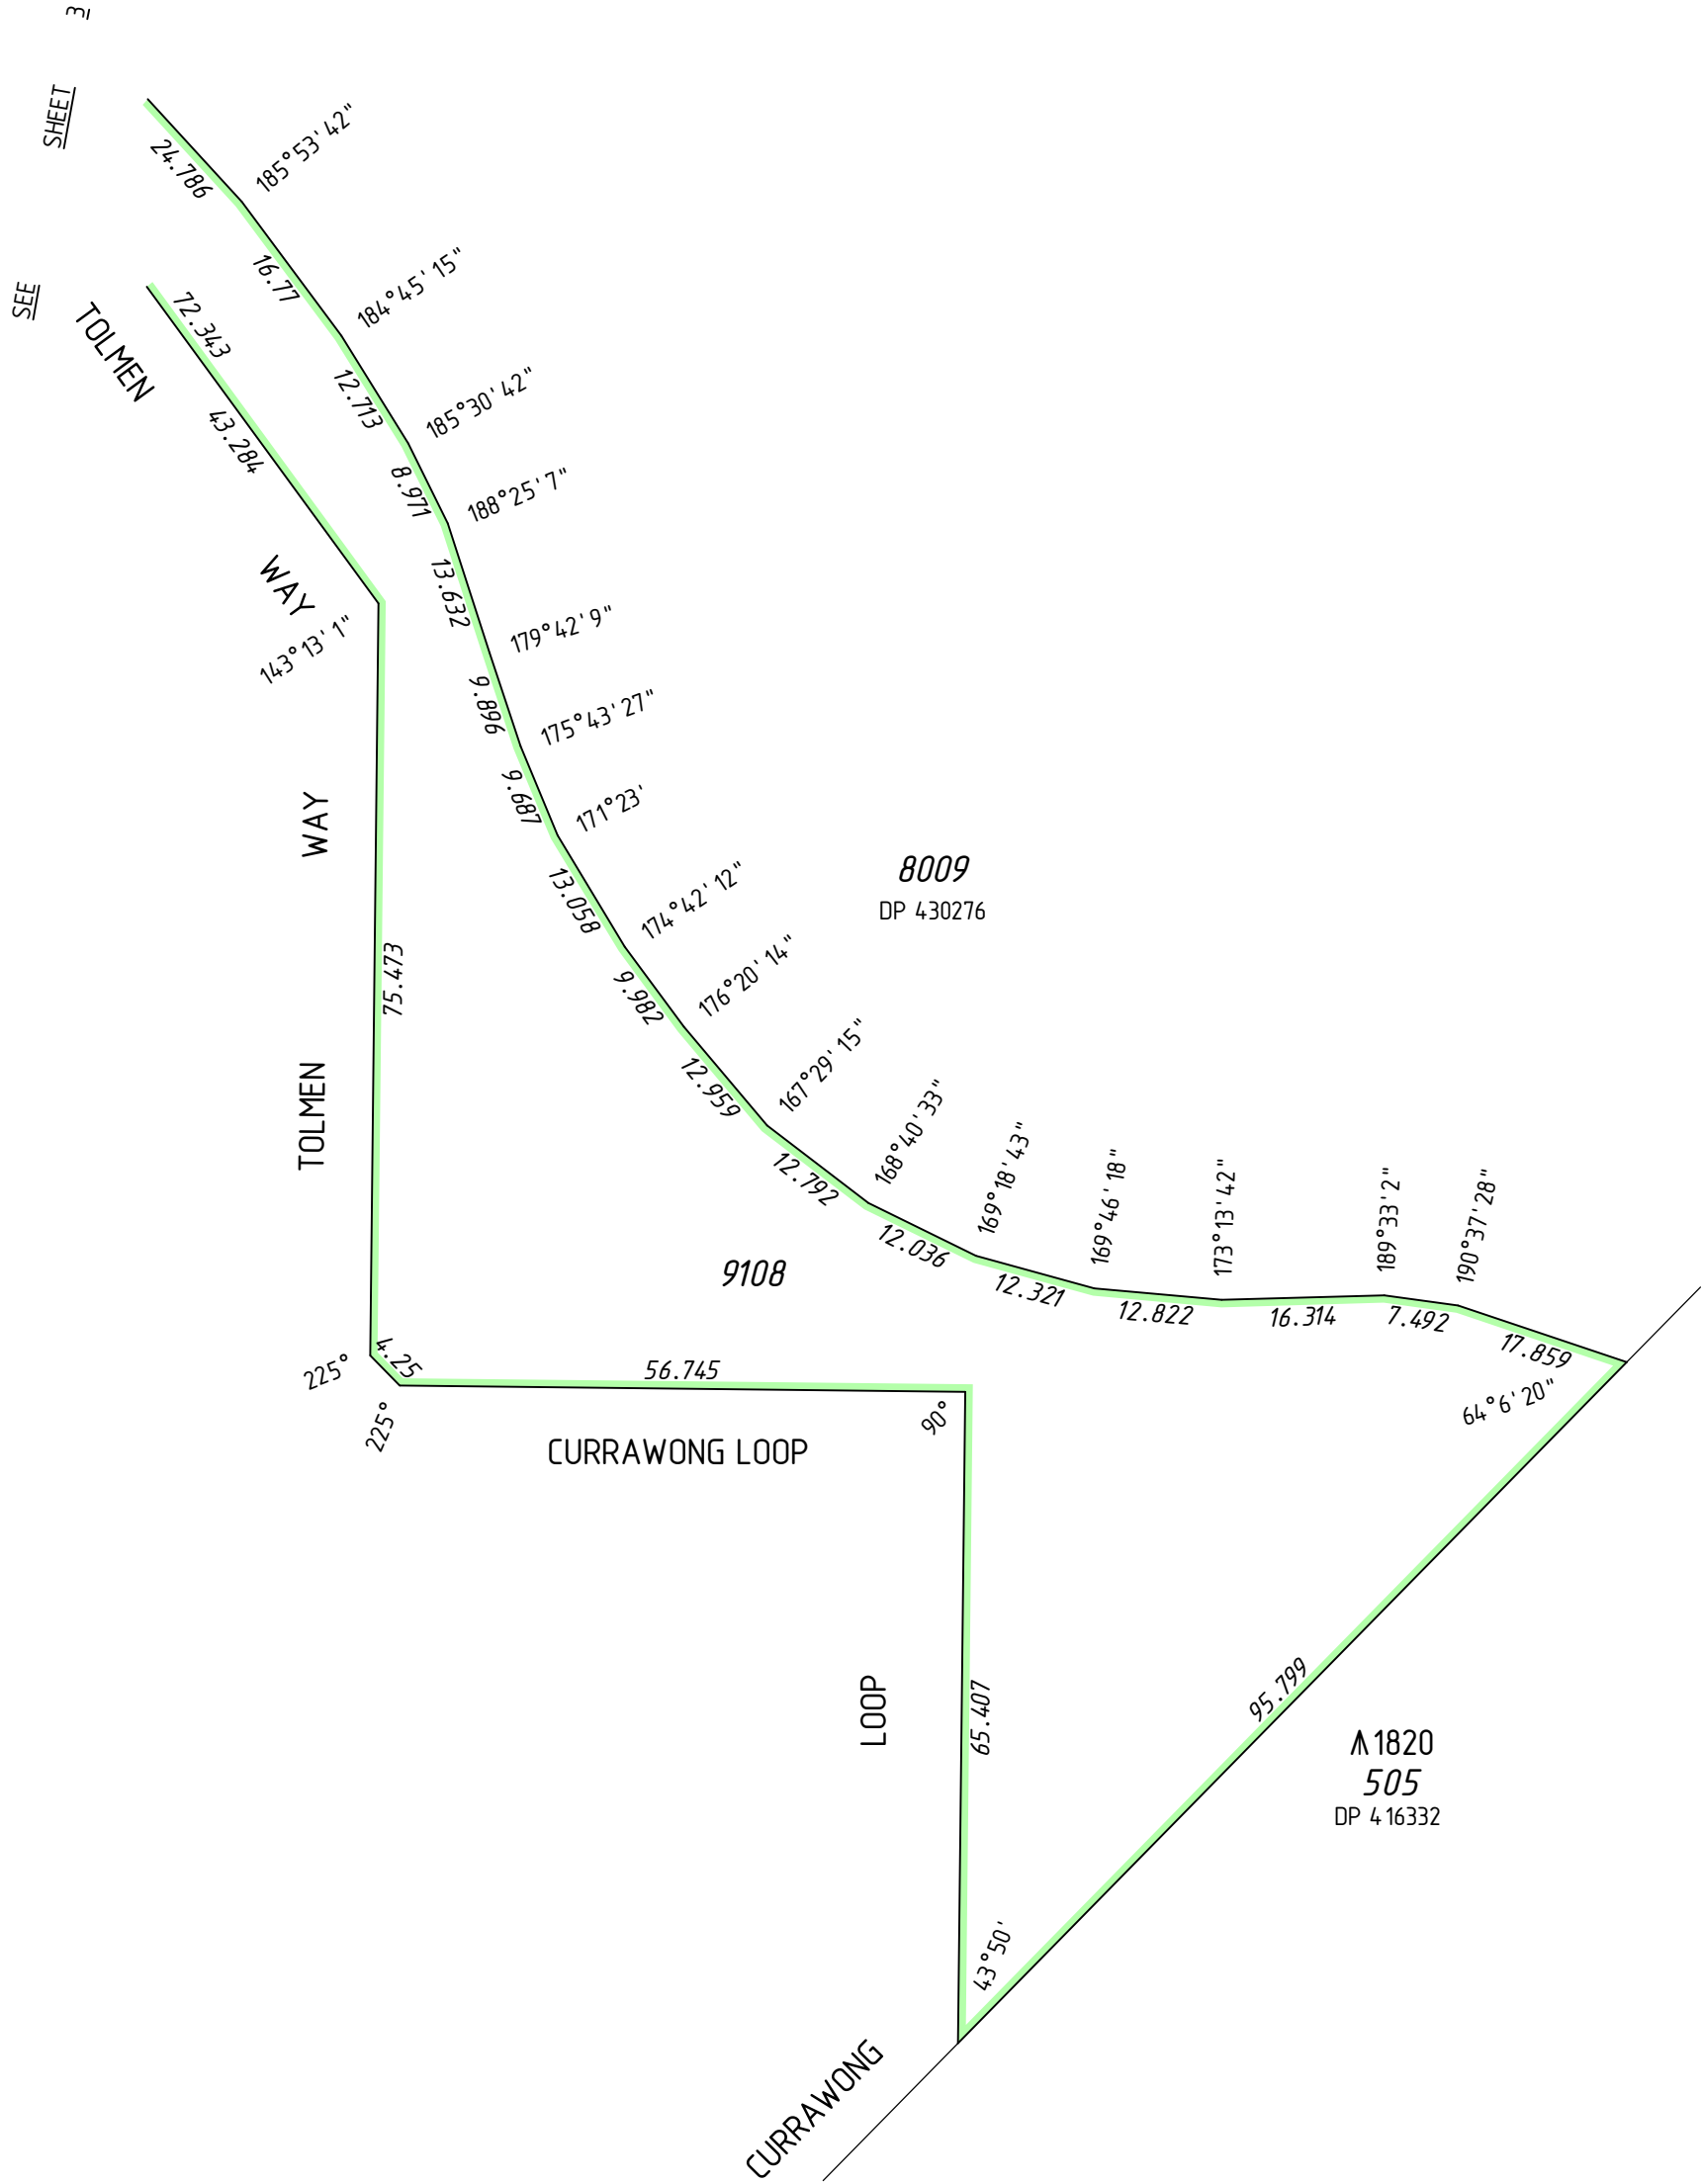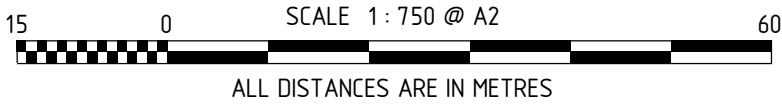

MC MULLEN NOIAN GROUP PTY LTD
PO Box 124, Bull Creek W.A. 6149
Tel: (08) 6436 1599
Email: info@mngsurvey.com.au

MNG Ref : 98202dp-089c - Stage 8 - DP429782.CSD

ADDITIONAL SHEETS
SURVEY SHEET

SHEET
7 OF 7

VERSION NUMBER
1

DEPOSITED PLAN
429782

DRAFT
ALL AREAS AND DIMENSIONS
ARE SUBJECT TO FINAL SURVEY
AND WAPC APPROVAL

PRELIMINARY ONLY
UNLODGED VERSION
SUBJECT TO
LANDGATE AUDIT

This version is
- Current as at 03/05/2025
- Subject to change without notice
- Not intended for design use,
a LANDGATE APPROVED copy
should be obtained for such purposes.

UNLODGED VERSION

UNLODGED VERSION

UNLODGED VERSION

UNLODGED VERSION

THIS SURVEY SHEET WILL BE
REPLACED BY THE SURVEY DATA